


1 FOODSERVICE EQUIPMENT PLAN-RECEIVING
1/4" = 1'-0"


2 FOODSERVICE EQUIPMENT ROOF PLAN
1/4" = 1'-0"

FOODSERVICE EQUIPMENT SCHEDULE-RECEIVING			
ITEM #	QTY	DESCRIPTION	REMARKS
1	1	MOP SINK	SEE ARCHITECTURAL DRAWINGS
2	1	UTILITY SHELF W/ MOP HANGER	EXISTING/RELOCATE
3	1	DETERGENT DISPENSING SYSTEM	BY OWNER'S VENDOR
4	1	DETERGENT SHELVE	
5	1	OPEN NUMBER	
6	3	LAUNDRY STORAGE SHELVE	
7	1	MOBILE WORKTABLE	
8	1	DRYER	BY OWNER
9	1	WASHER	BY OWNER
10	1	OPEN NUMBER	
11	1	OPEN NUMBER	
12	15	DRY STORAGE SHELVE	EXISTING/RELOCATE
13	9	DRY STORAGE SHELVE	
14	14	DUNNAGE RACK	
15	1	OPEN NUMBER	
16	1	OPEN NUMBER	

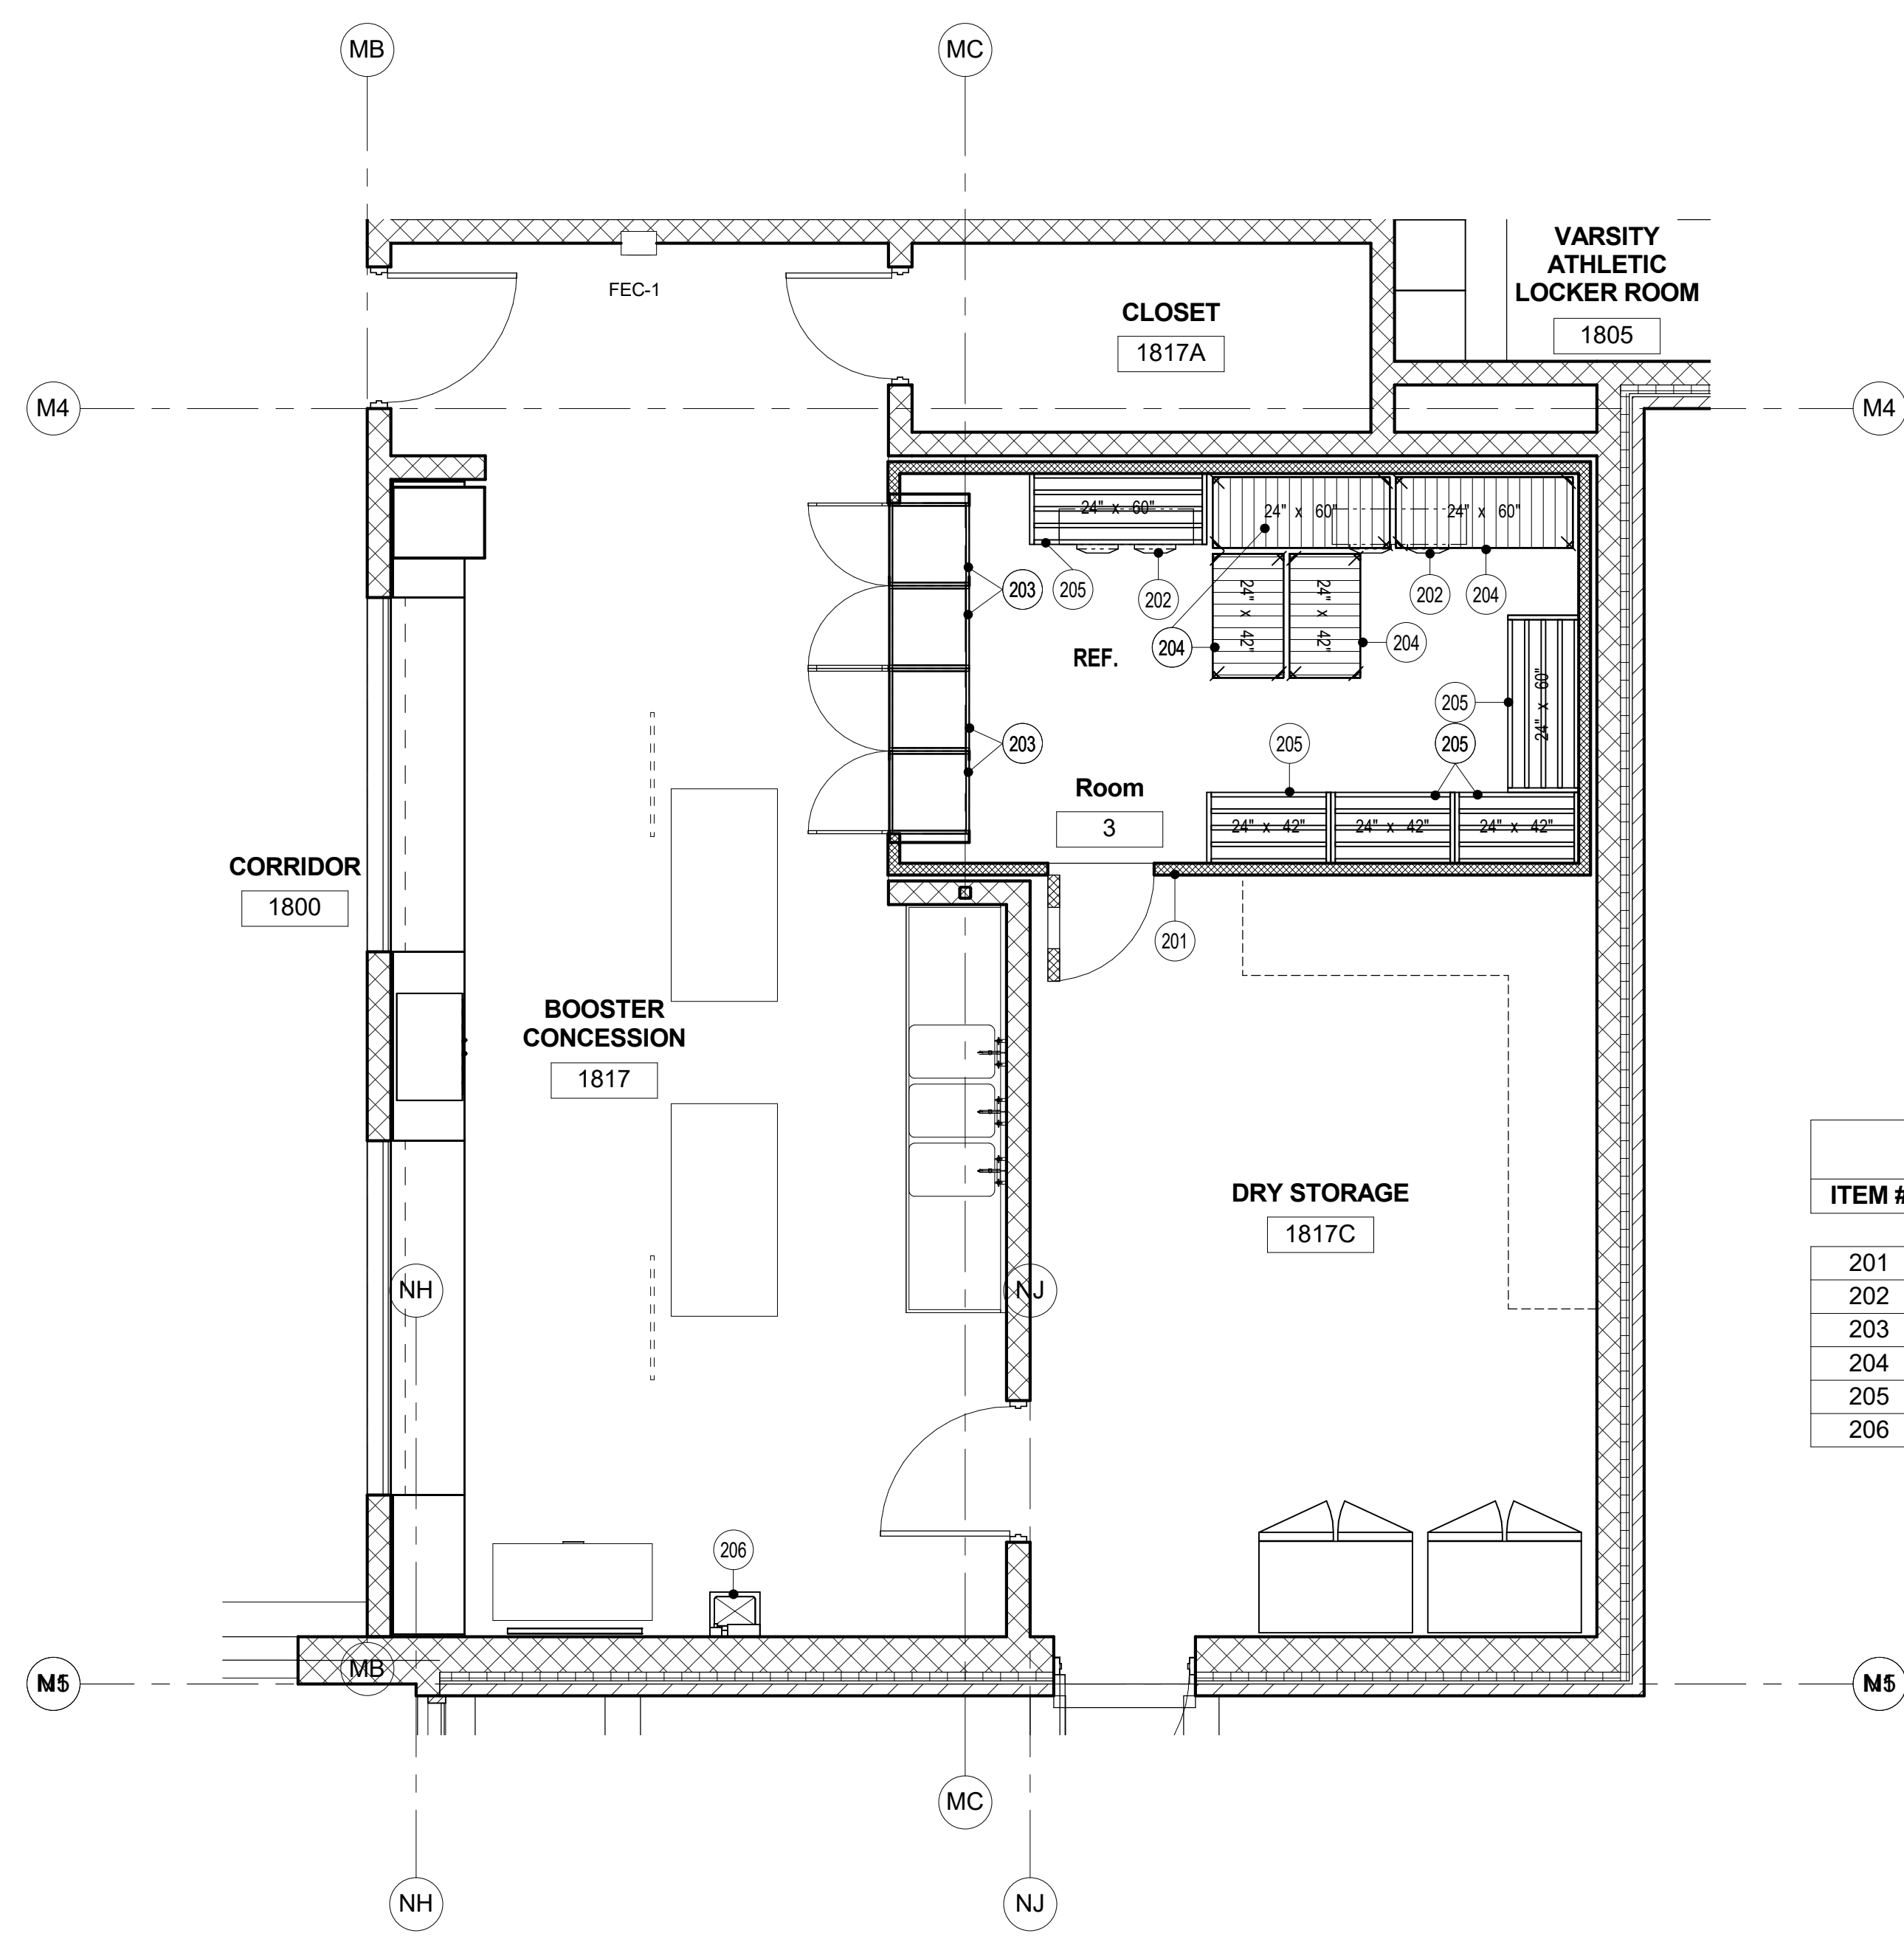


3 FOODSERVICE EQUIPMENT PLAN-CONCESSIONS
1/4" = 1'-0"

FOODSERVICE EQUIPMENT SCHEDULE-CONCESSIONS			
ITEM #	QTY	DESCRIPTION	REMARKS
201	1	WALK-IN REFRIGERATOR W/ DISPLAY DOORS	
202	1	REFRIGERATION SYSTEM	
203	4	BOTTLE BEVERAGE SHELVE	
204	4	REFRIGERATOR/FREEZER SHELVE	
205	5	DUNNAGE RACK	
206	1	HAND SINK	

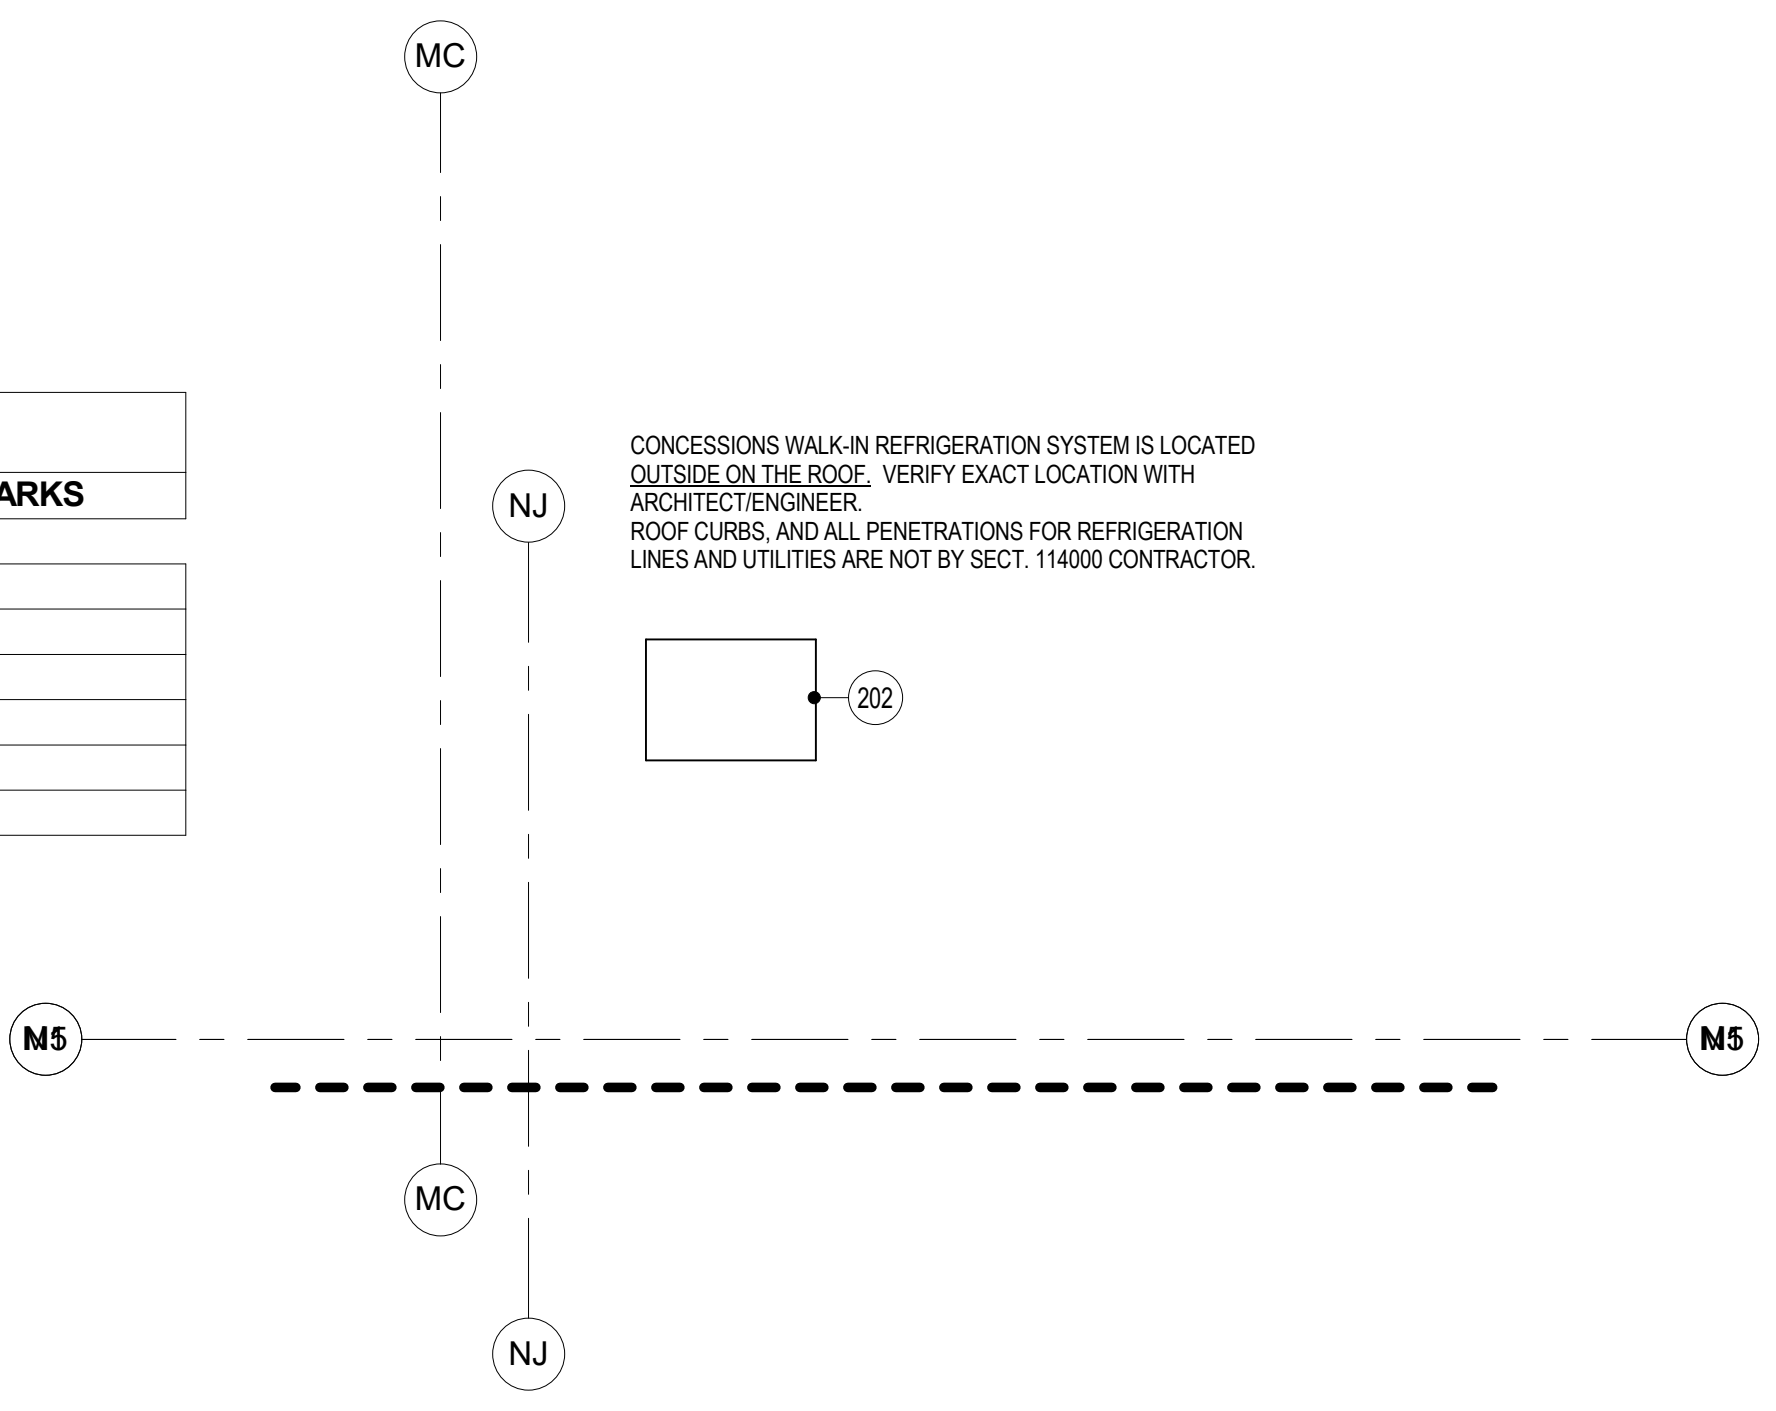

4 FOODSERVICE EQUIPMENT ROOF PLAN-CONCESSIONS
1/4" = 1'-0"

GENERAL ABBREVIATIONS	
AFF	ABOVE FINISHED FLOOR
CLG	CEILING
DFA	DOWN FROM ABOVE
EC	ELECTRICAL CONTRACTOR
ELEC	ELECTRICAL
FSEC	FOOD SERVICE EQUIPMENT CONTRACTOR
GC	GENERAL CONTRACTOR
HVC	HEATING/VENTILATION CONTRACTOR
OW	OUT OF WALL
PLBG	PLUMBING
PC	PLUMBING CONTRACTOR
TTFD	TELL-TALE FLOOR DRAIN (FLOOR DRAIN WITHOUT BACKWATER VALVE)

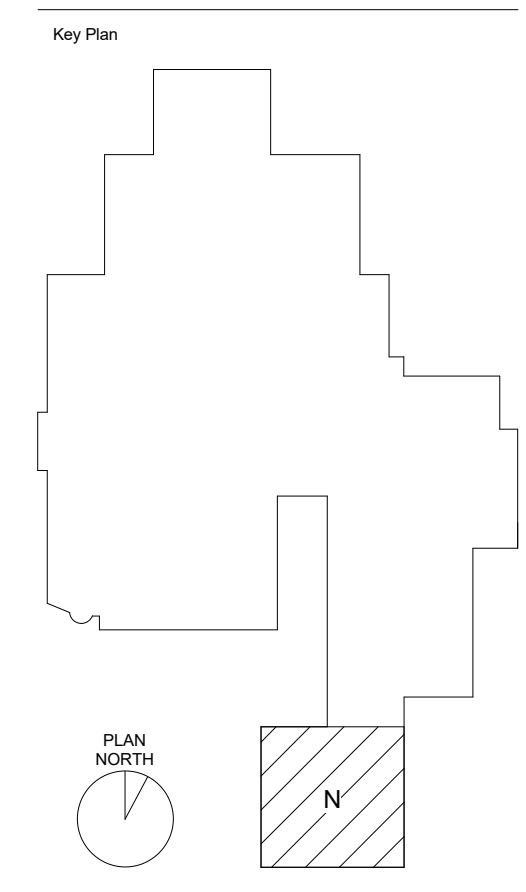

Sheet Issue Date
100% CD SET 04/07/2017

Previous Issue Dates
100% DD SET 11/11/2016
95% CD SET 03/20/2017

Revision Date

CONSTRUCTION DOCUMENTS

Drawing
FOODSERVICE EQUIPMENT PLAN AND SCHEDULE-RECEIVING

OPN Project No. 1427790