



PRINTED: 4/7/2017 2:57:27 PM

U
T
S
R
Q
P
N
M
L
K
J
H
G
F
E
D
C
B
A

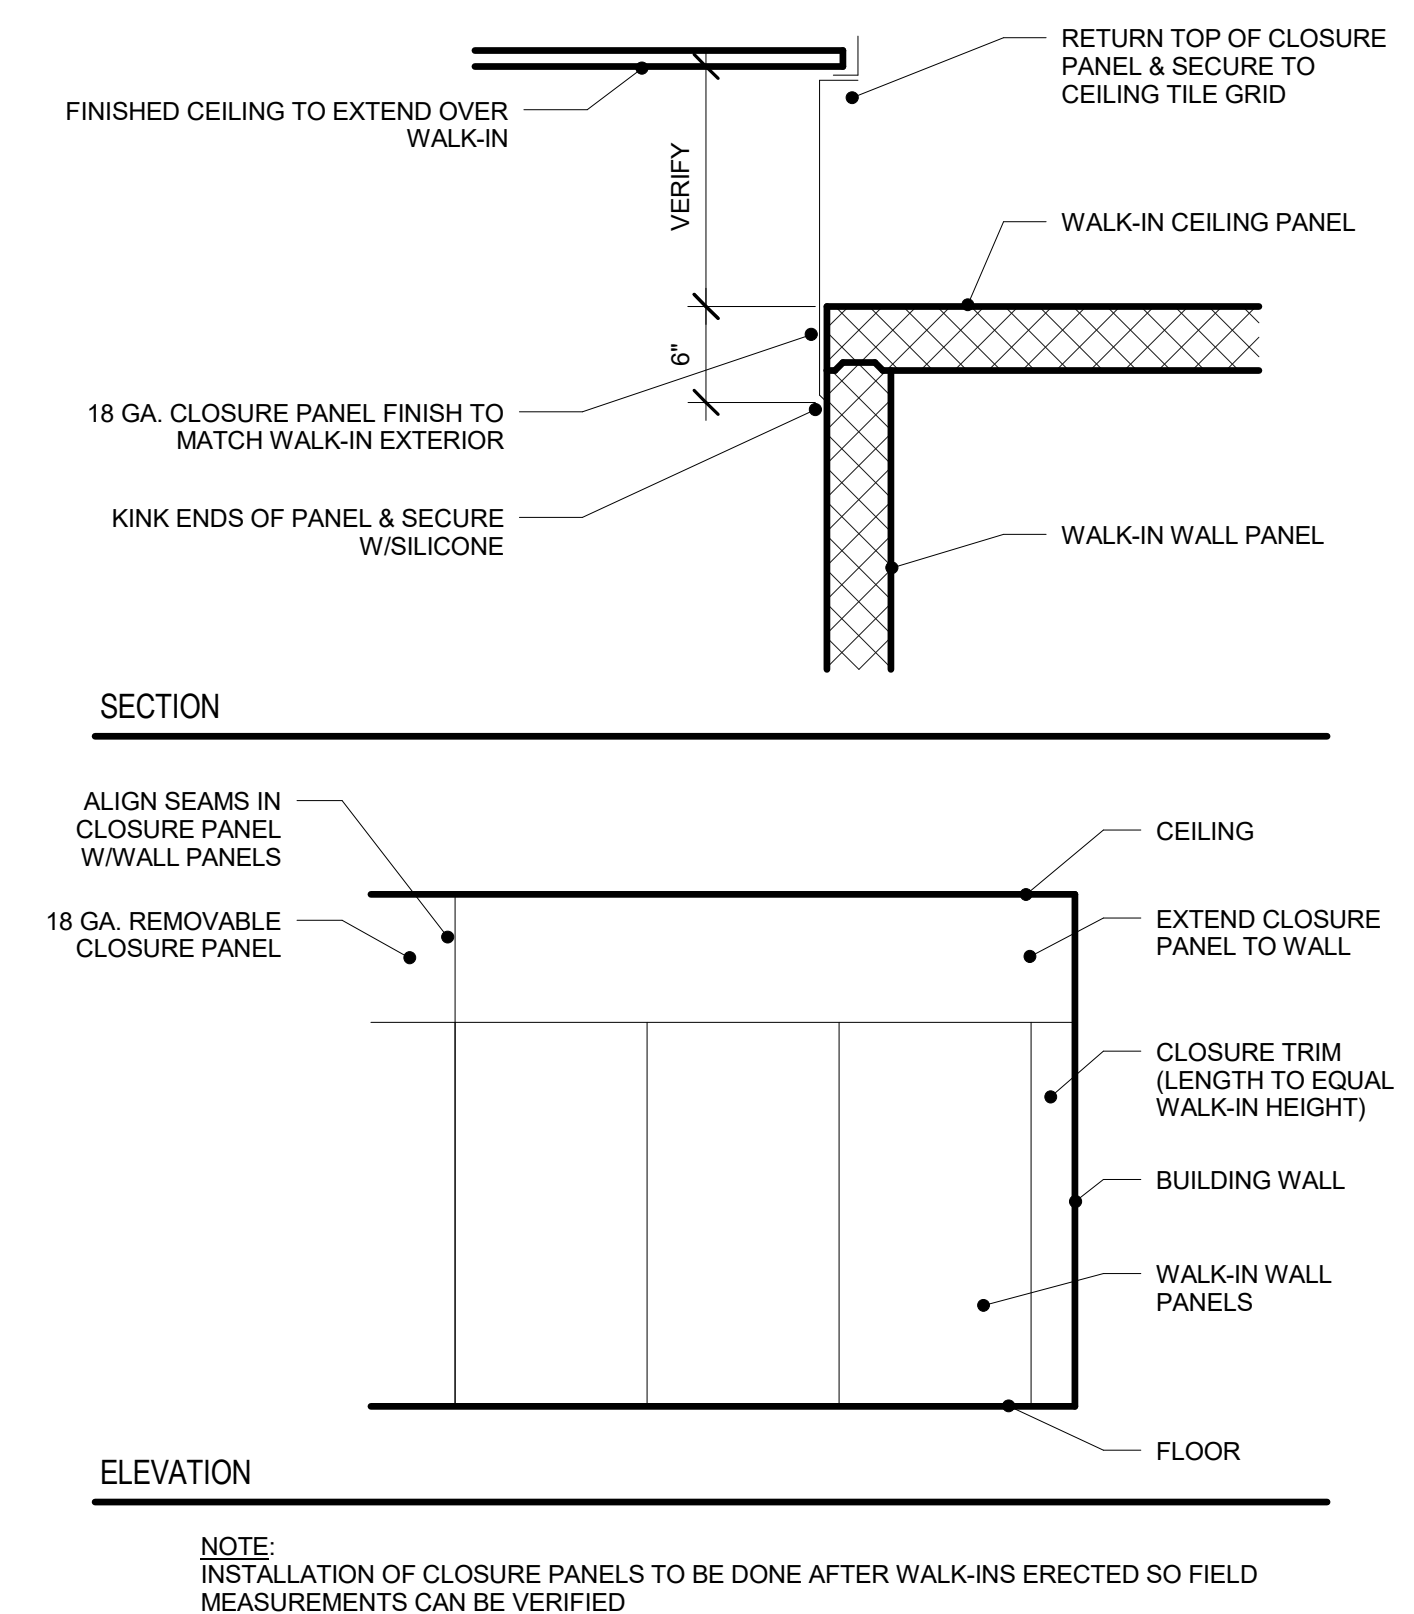

SD-193 WALK-IN CLOSURE PANEL - FIXED

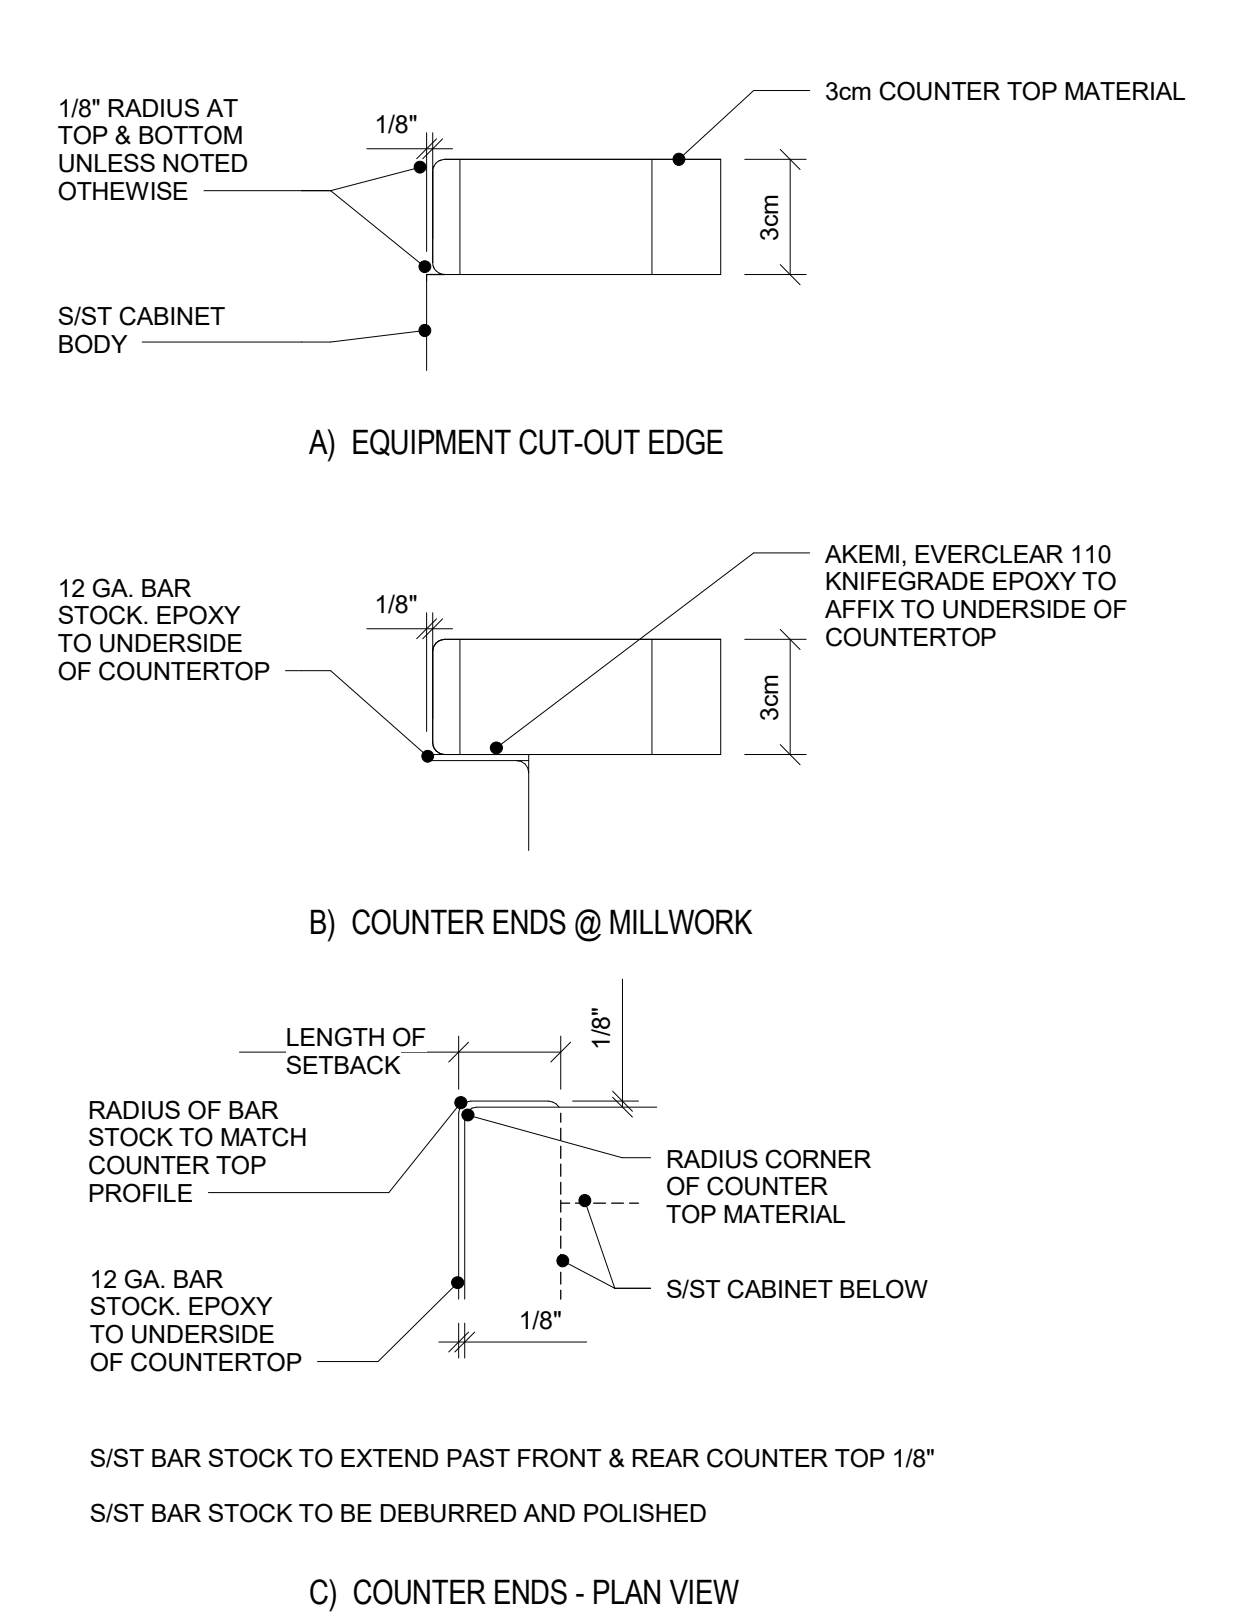

SD-214 QUARTZ/STONE EDGE PROTECTION



200 5TH AVENUE SE SUITE 201
CEDAR RAPIDS, IA 52404
319-363-6018 PHONE
319-363-7349 FAX
www.opnarchitects.com
opn@opnarchitects.com

All reports, plans, specifications, computer files, field data, notes and other documents and instruments prepared by OPN Architects, Inc. as instruments of service shall remain the property of OPN Architects, Inc. OPN Architects, Inc. does retain all copyright law, statutory and other reserved rights, including the copyright therein.
© 2017 OPN Architects, Inc.

Owner
COLLEGE COMMUNITY SCHOOL DISTRICT
401 76TH AVE SW
CEDAR RAPIDS, IA 52404

Project
PRAIRIE HIGH SCHOOL RENOVATION
401 76TH AVE SW
CEDAR RAPIDS, IA 52404

Cost Engineer
HALL & HALL ENGINEERS
1880 BOYSSON RD
HIAWATHA, IA 52233
P. 319-362-9548

Structural Engineer
MSB STRUCTURAL ENGINEERS
422 2ND AVE SE
CEDAR RAPIDS, IA 52401
P. 319-364-0666


Mechanical Engineer
DESIGN ENGINEERS
8801 PRAIRIE VIEW LN SW
CEDAR RAPIDS, IA 52404
P. 319-841-1944

Electrical Engineer
DESIGN ENGINEERS
8801 PRAIRIE VIEW LN SW
CEDAR RAPIDS, IA 52404
P. 319-841-1944

ACOUSTIC CONSULTANT
THRESHOLD ACOUSTICS
141 W JACKSON BLVD #2080
CHICAGO, IL 60604
P. 312-386-1400

FOODSERVICE CONSULTANT
RIPPPIE ASSOCIATES
6117 BLUE CIRCLE DR, SUITE 100
MINNEAPOLIS, MN 55343
P. 952-533-0313

CASEWORK CONSULTANT
WYNN O. JONES & ASSOCIATES
P.O. BOX 318
754 ALDERSON STREET
SCHOFIELD, WI 54476
P. 715-359-5195

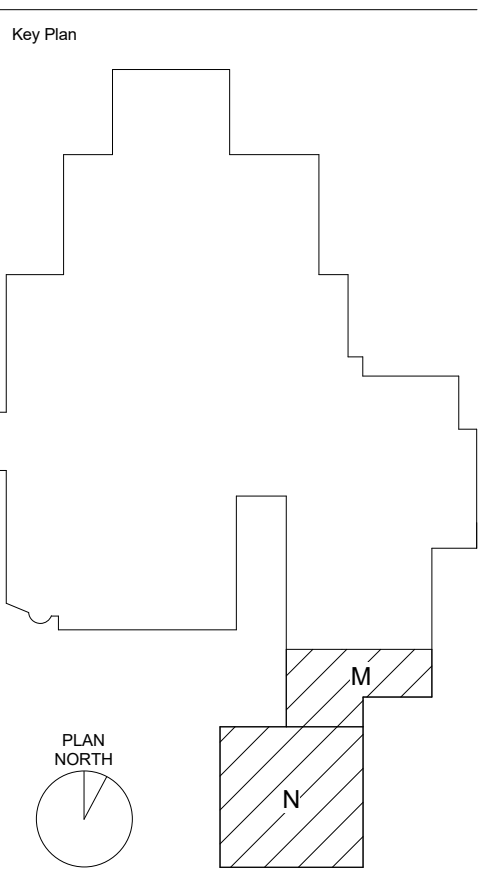

Sheet Issue Date
100% CD SET 04/07/2017

Previous Issue Dates
100% DD SET 11/11/2016
95% CD SET 03/20/2017

Revision Date

CONSTRUCTION DOCUMENTS

Drawing
FOODSERVICE EQUIPMENT STANDARD DETAILS

OPN Project No. 1427799